

SHEET ISSUE:			
NO.	DATE	DESCRIPTION	BY
B	2019.10.28	ZONING PERMIT	


NOT FOR CONSTRUCTION

PRINCIPAL IN CHARGE: PROJECT ARCHITECT
DRAWN BY: ARCHITECT


SHEET TITLE:
**ENLARGED
ELEVATIONS**

SHEET NO. PROJ. NO.


A301

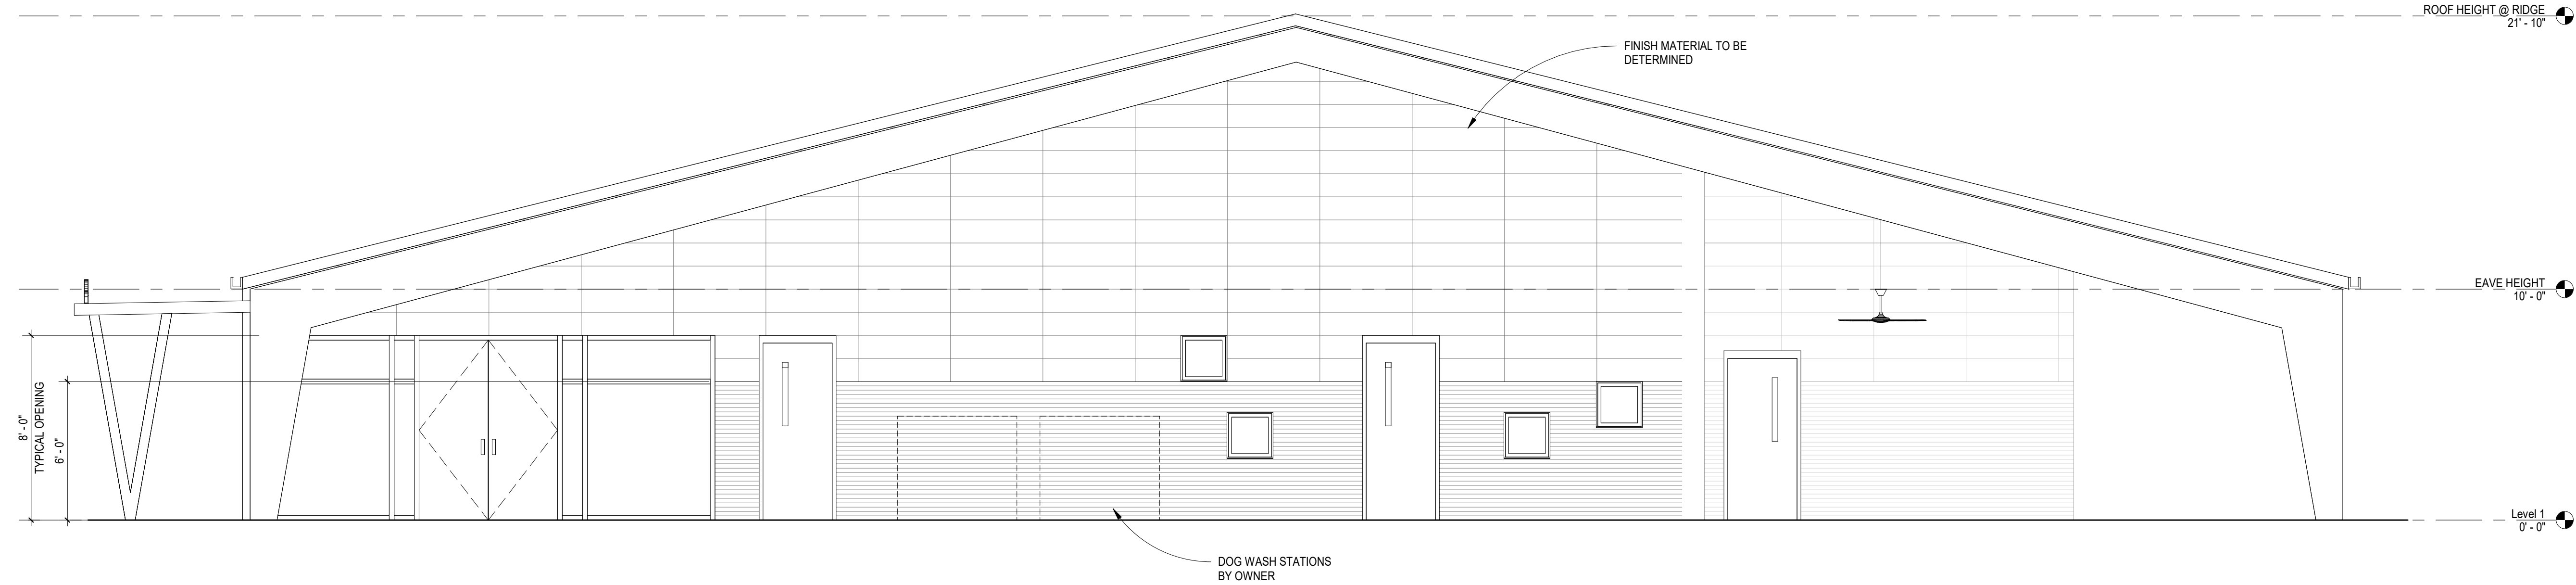


1 NORTH ELEVATION
A301 1/4" = 1'-0"

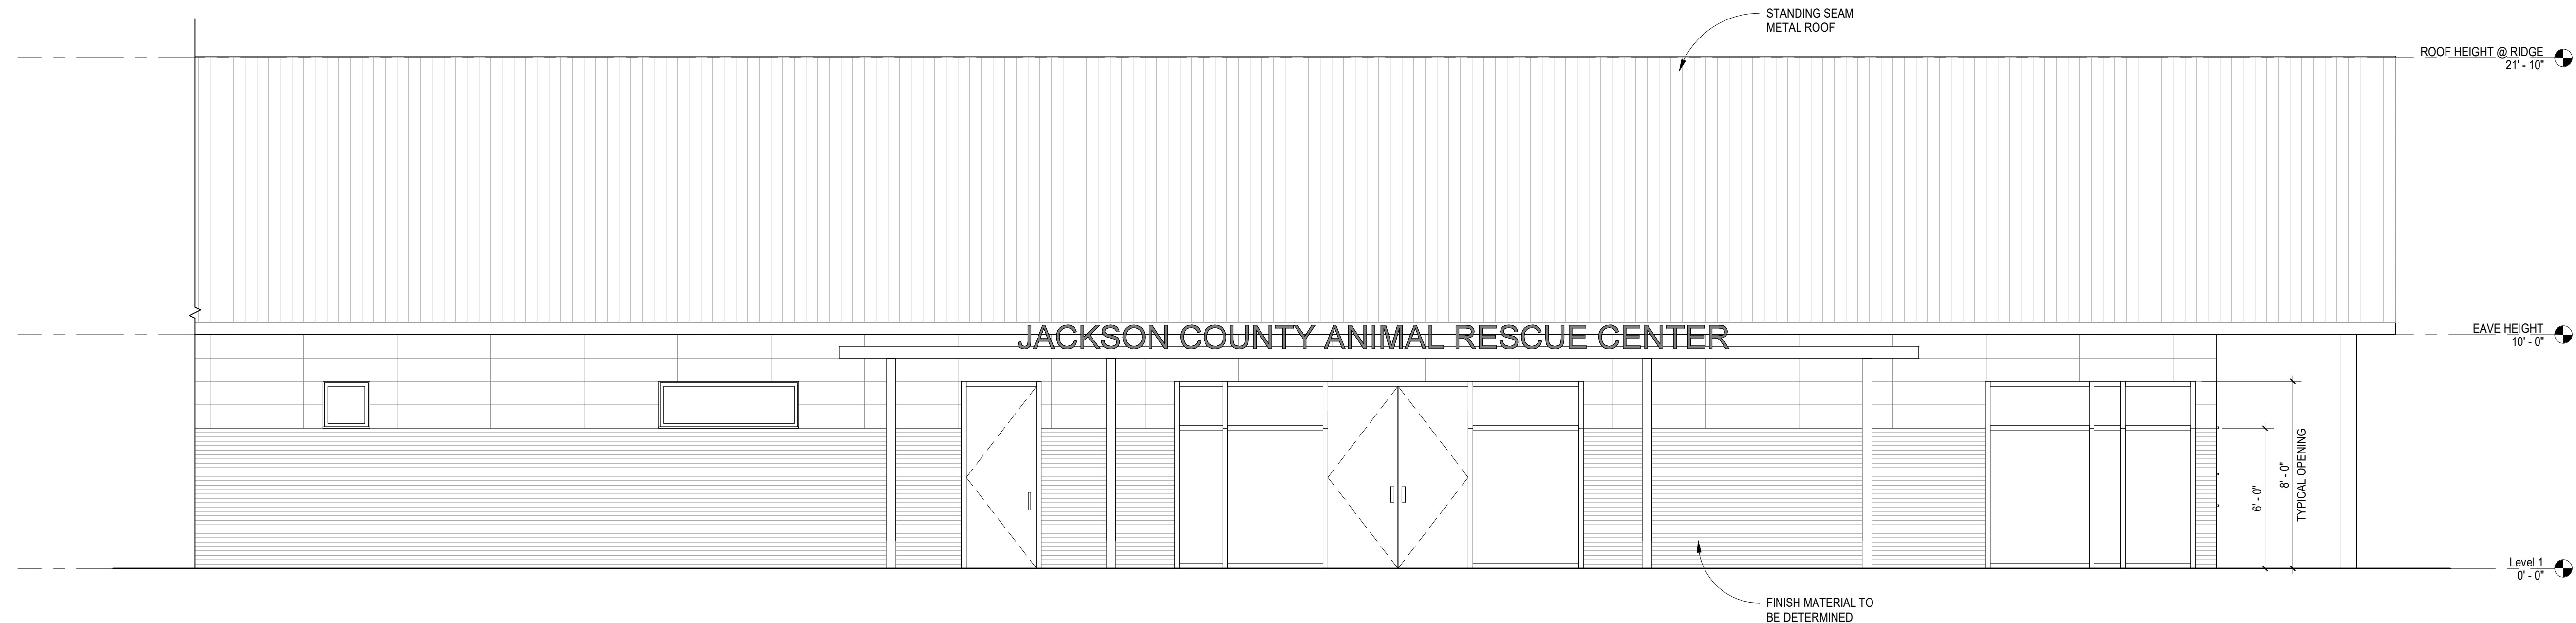

2 EAST ELEVATION_1
A301 1/4" = 1'-0"

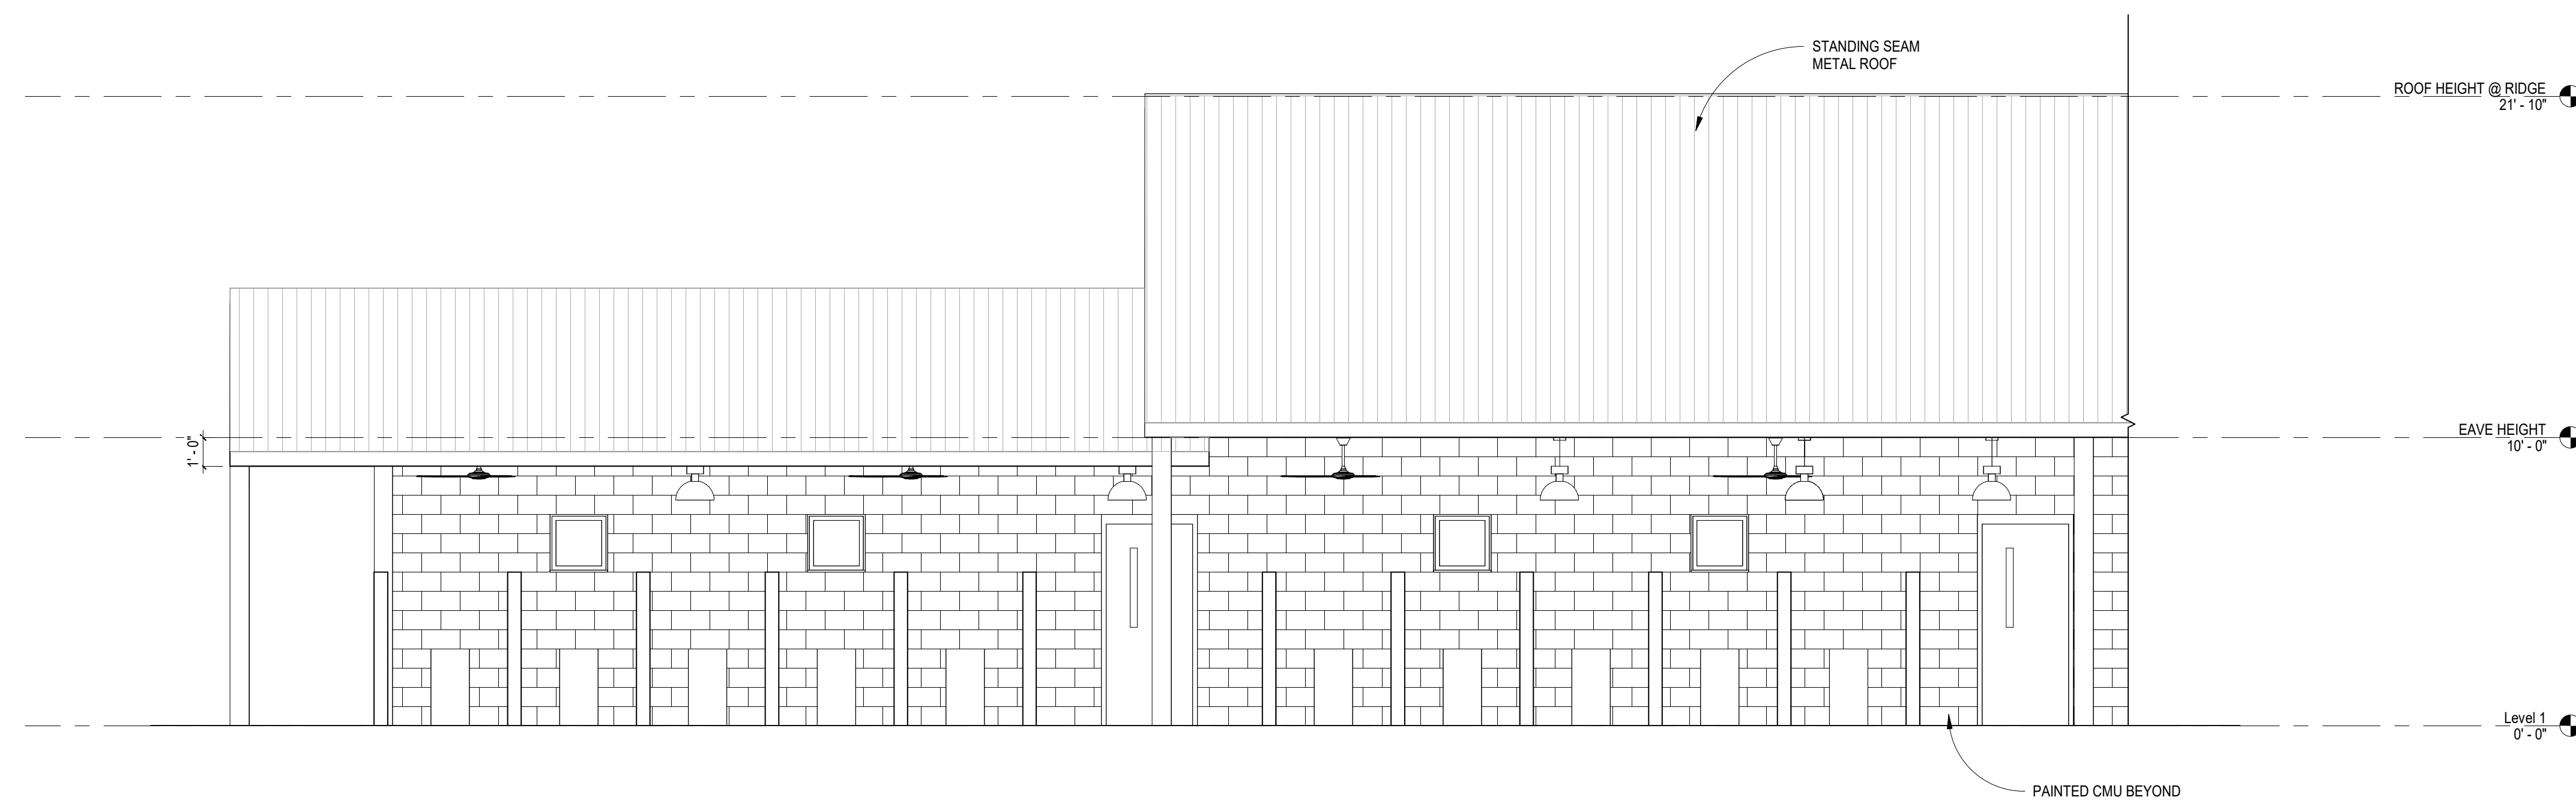

3 EAST ELEVATION_2
A301 1/4" = 1'-0"

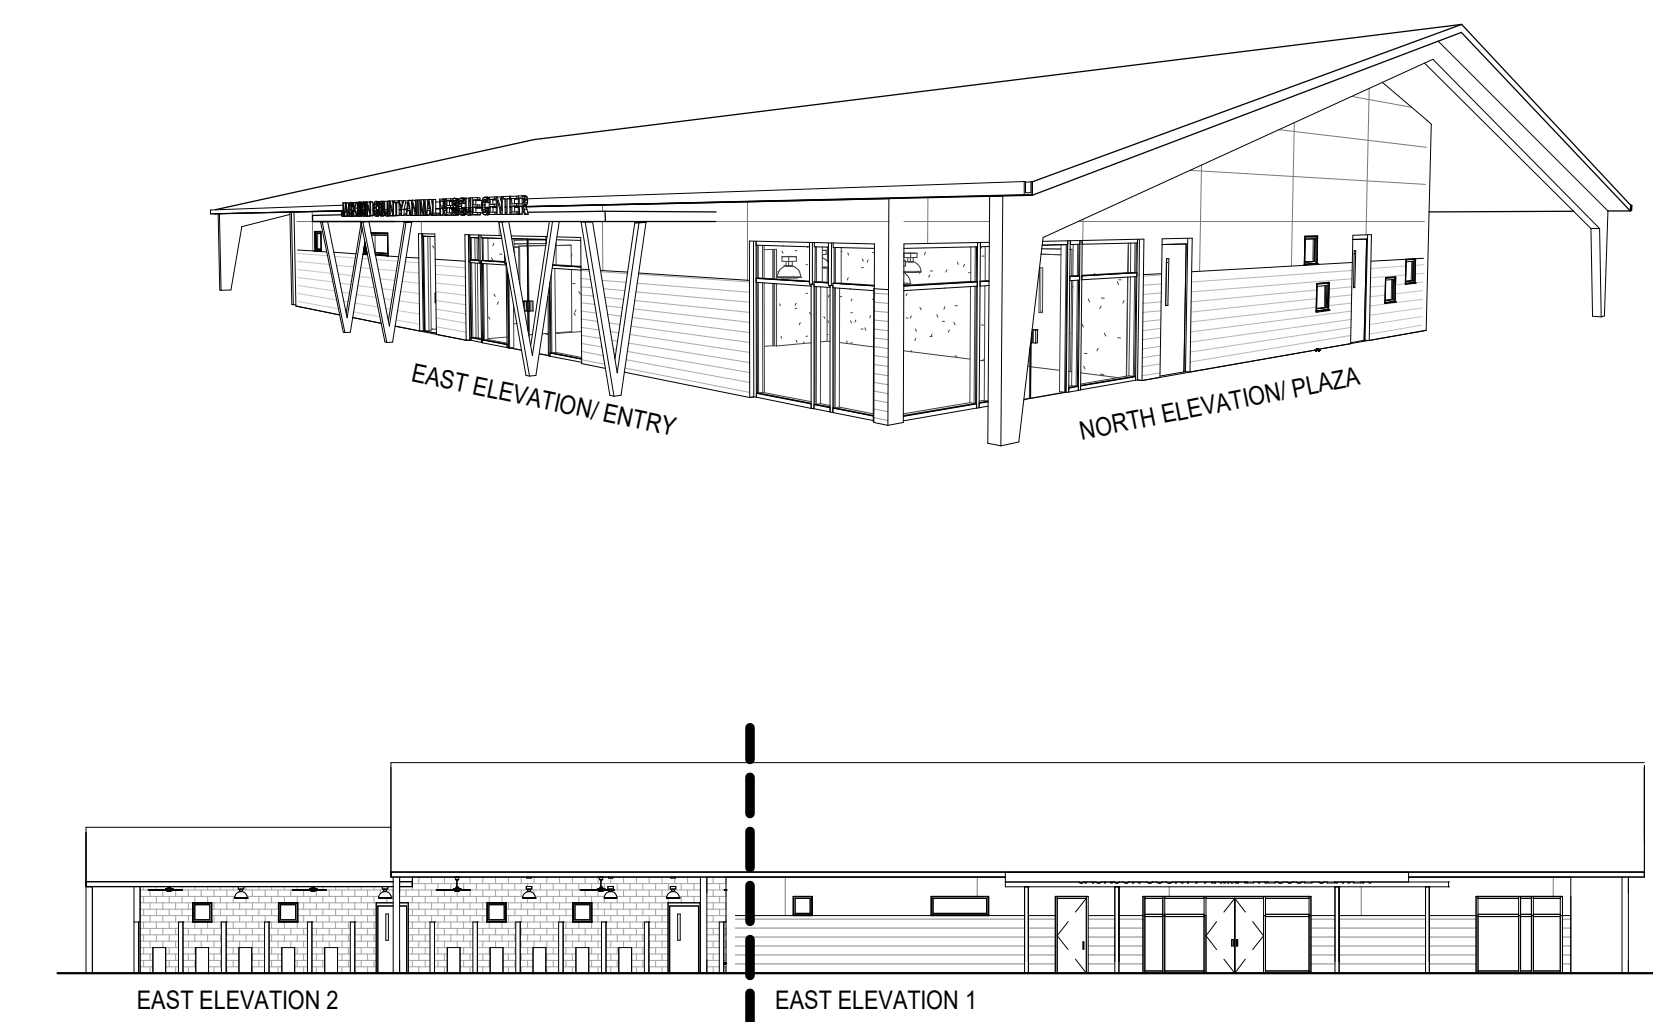

ALL DRAWINGS, SPECIFICATIONS AND COPIES THEREOF FURNISHED BY MCMILLAN PAZDAN SMITH ARCHITECTURE ARE AND SHALL REMAIN THE PROPERTY OF MCMILLAN PAZDAN SMITH ARCHITECTURE. THESE DRAWINGS ARE TO BE USED ONLY IN CONNECTION WITH THE PROJECT AND NOT TO BE REPRODUCED OR TRANSMITTED IN ANY FORM OR BY ANY MEANS, ELECTRONIC OR MECHANICAL, INCLUDING PHOTOCOPYING, RECORDING, OR BY ANY INFORMATION STORAGE AND RETRIEVAL SYSTEM, WITHOUT THE WRITTEN PERMISSION OF MCMILLAN PAZDAN SMITH ARCHITECTURE. MCMILLAN PAZDAN SMITH ARCHITECTURE ASSUMES NO LIABILITY FOR ANY DAMAGE OR INJURY TO PERSONS OR PROPERTY ARISING FROM THE USE OF THESE DRAWINGS. THE USER OF THESE DRAWINGS SHALL BE RESPONSIBLE FOR OBTAINING ALL NECESSARY PERMITS AND APPROVALS FROM THE APPROPRIATE AGENCIES. 