

JACKSON COUNTY
ANIMAL RESCUE CENTER
 DILLSBORO, NORTH CAROLINA

SHEET ISSUE:	NO.	DATE	DESCRIPTION	BY
	B	2019.10.28	ZONING PERMIT	


NOT FOR CONSTRUCTION

PRINCIPAL IN CHARGE: PROJECT ARCHITECT
 DRAWN BY: Author

SHEET TITLE:
FLOOR PLAN

SHEET NO. PROJ. NO.

A106

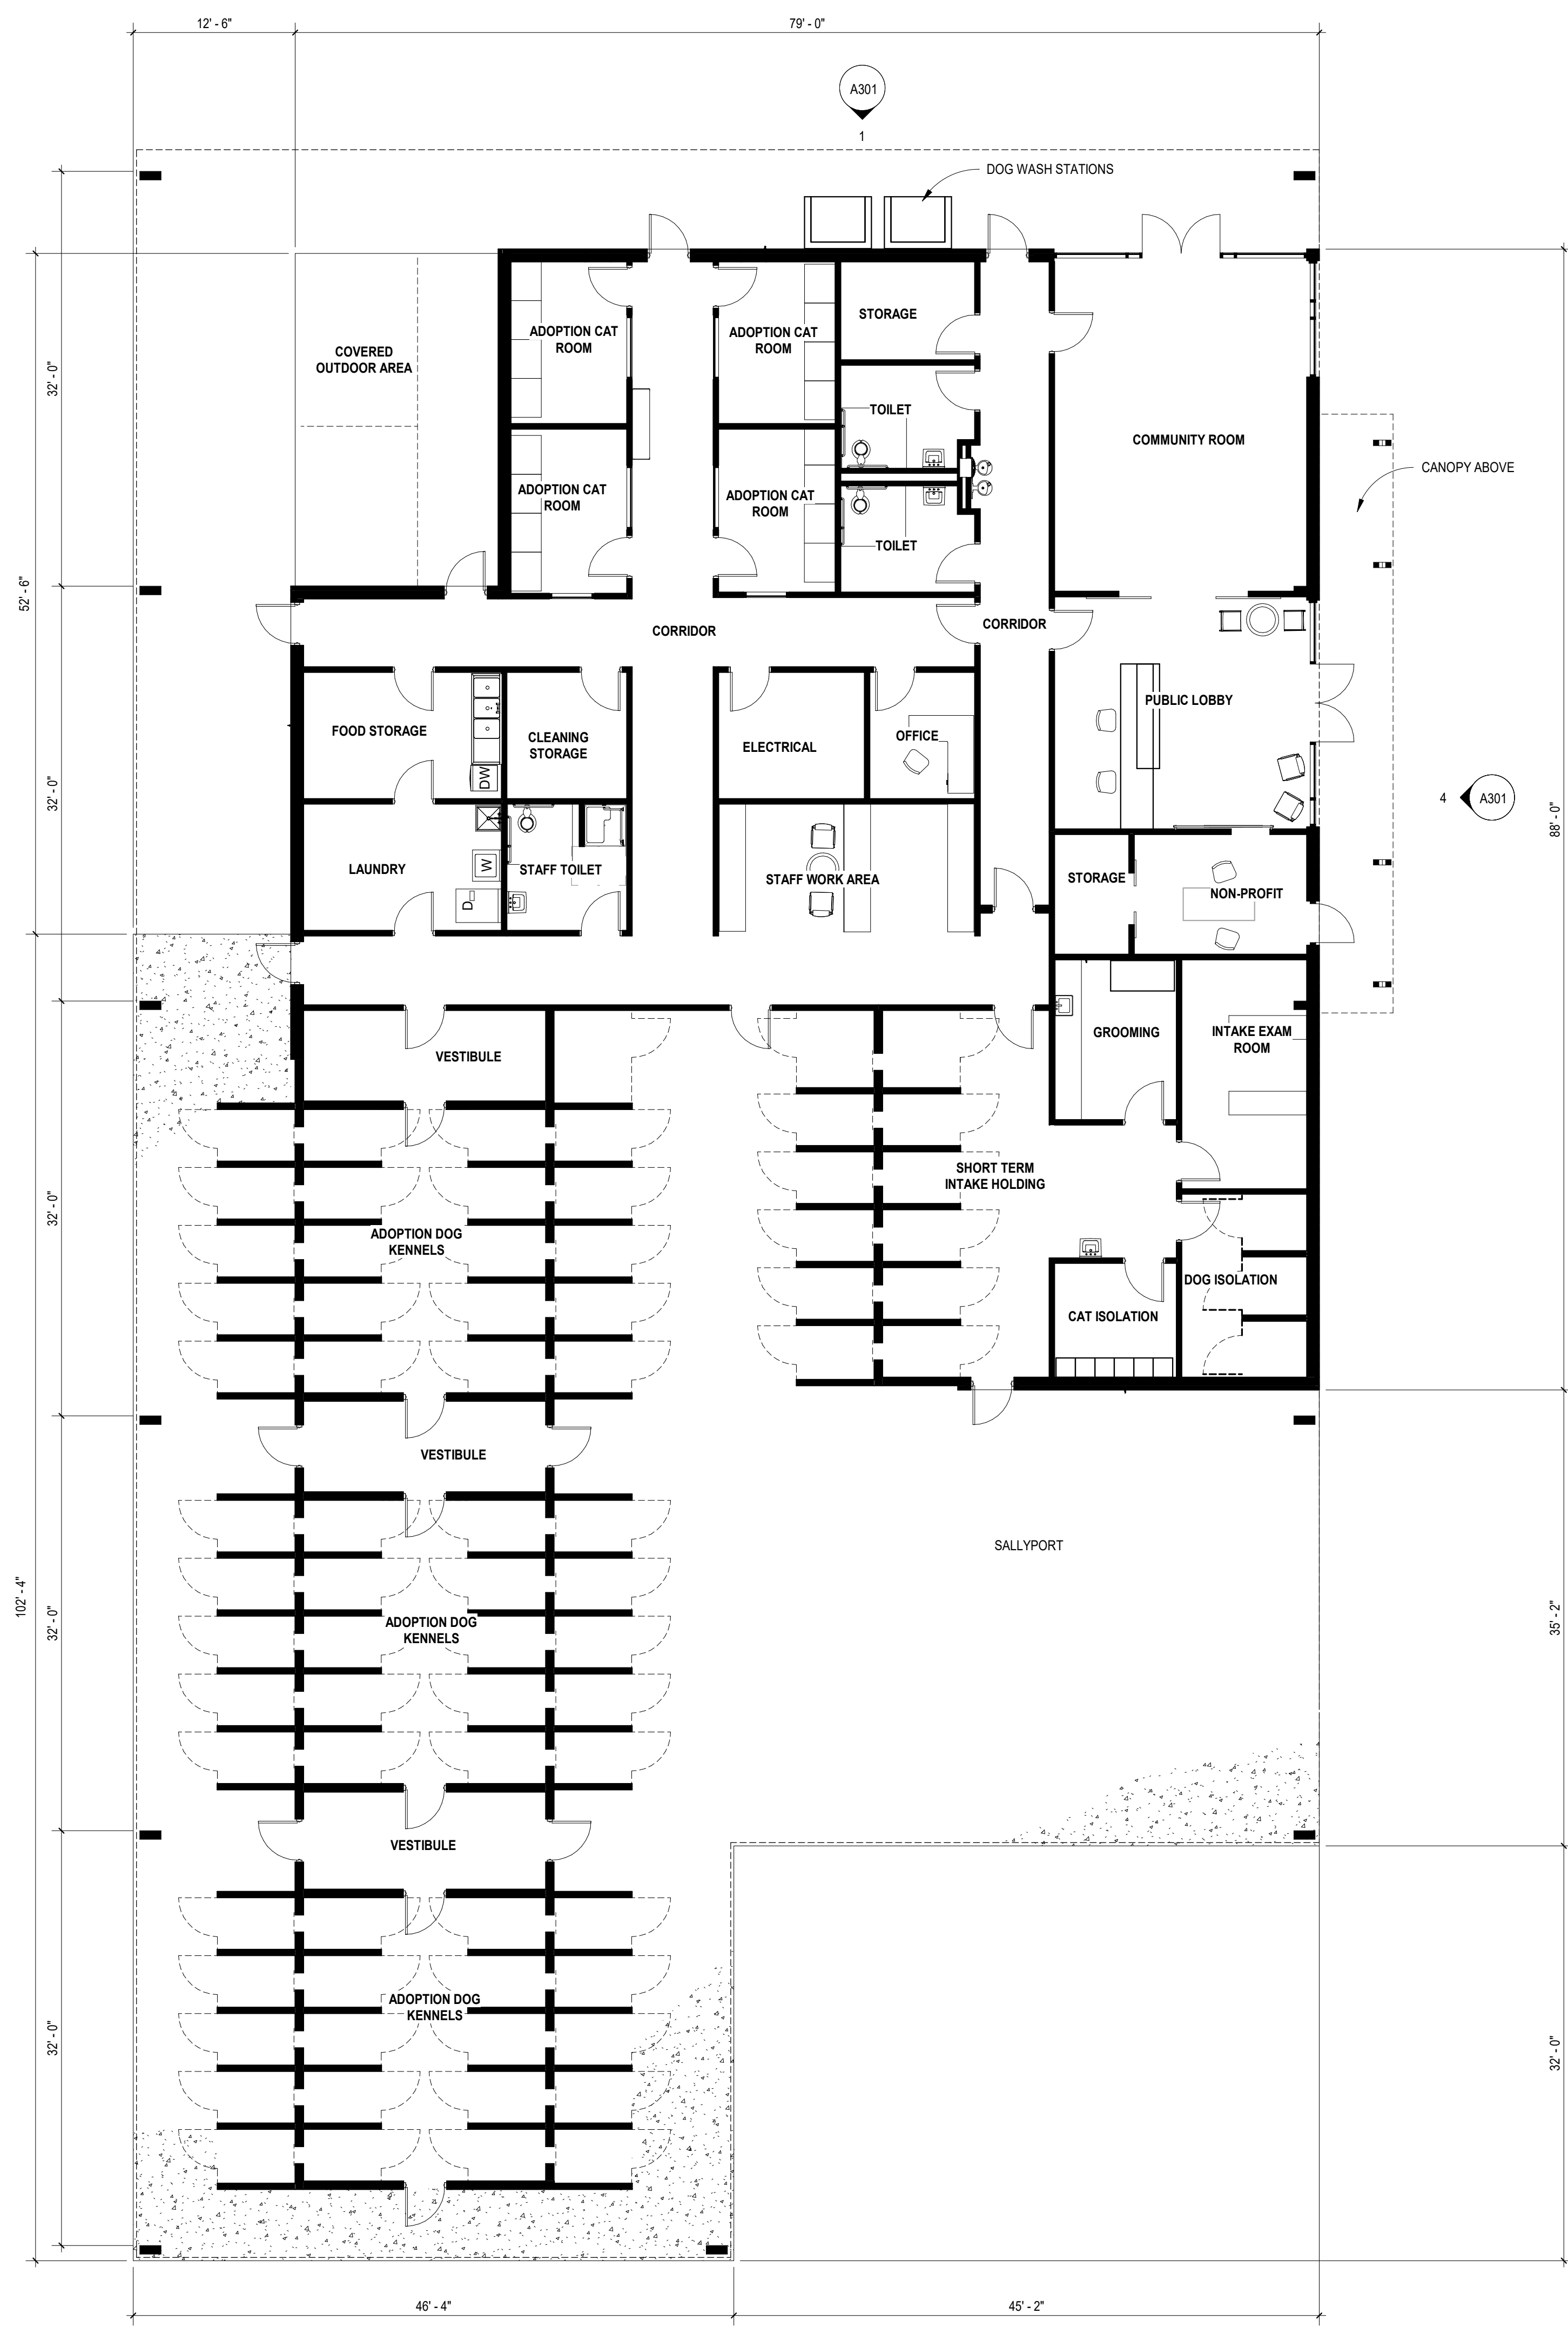

FLOOR PLAN
 1/8" = 1'-0"

ALL DRAWINGS, SPECIFICATIONS AND COPIES THEREOF FURNISHED BY MCMILLAN PAZDAN SMITH ARCHITECTURE ARE AND SHALL REMAIN THE PROPERTY OF MCMILLAN PAZDAN SMITH ARCHITECTURE. THESE DRAWINGS ARE TO BE USED ONLY WITH RESPECT TO THE PROJECT AND NOT TO BE REPRODUCED OR PUBLISHED IN ANY MANNER WITHOUT THE WRITTEN CONSENT OF MCMILLAN PAZDAN SMITH ARCHITECTURE. MCMILLAN PAZDAN SMITH ARCHITECTURE ASSUMES NO LIABILITY FOR ANY DAMAGE TO PERSONS OR PROPERTY ARISING FROM THE USE OF THESE DRAWINGS. MCMILLAN PAZDAN SMITH ARCHITECTURE SHALL BE RESPONSIBLE FOR THE ACCURACY OF THE INFORMATION PROVIDED HEREON. ALL RIGHTS RESERVED.