



"TBM"
 5/8" IPI
 N: 402284.476
 E: 728749.463
 Elev: 2121.72

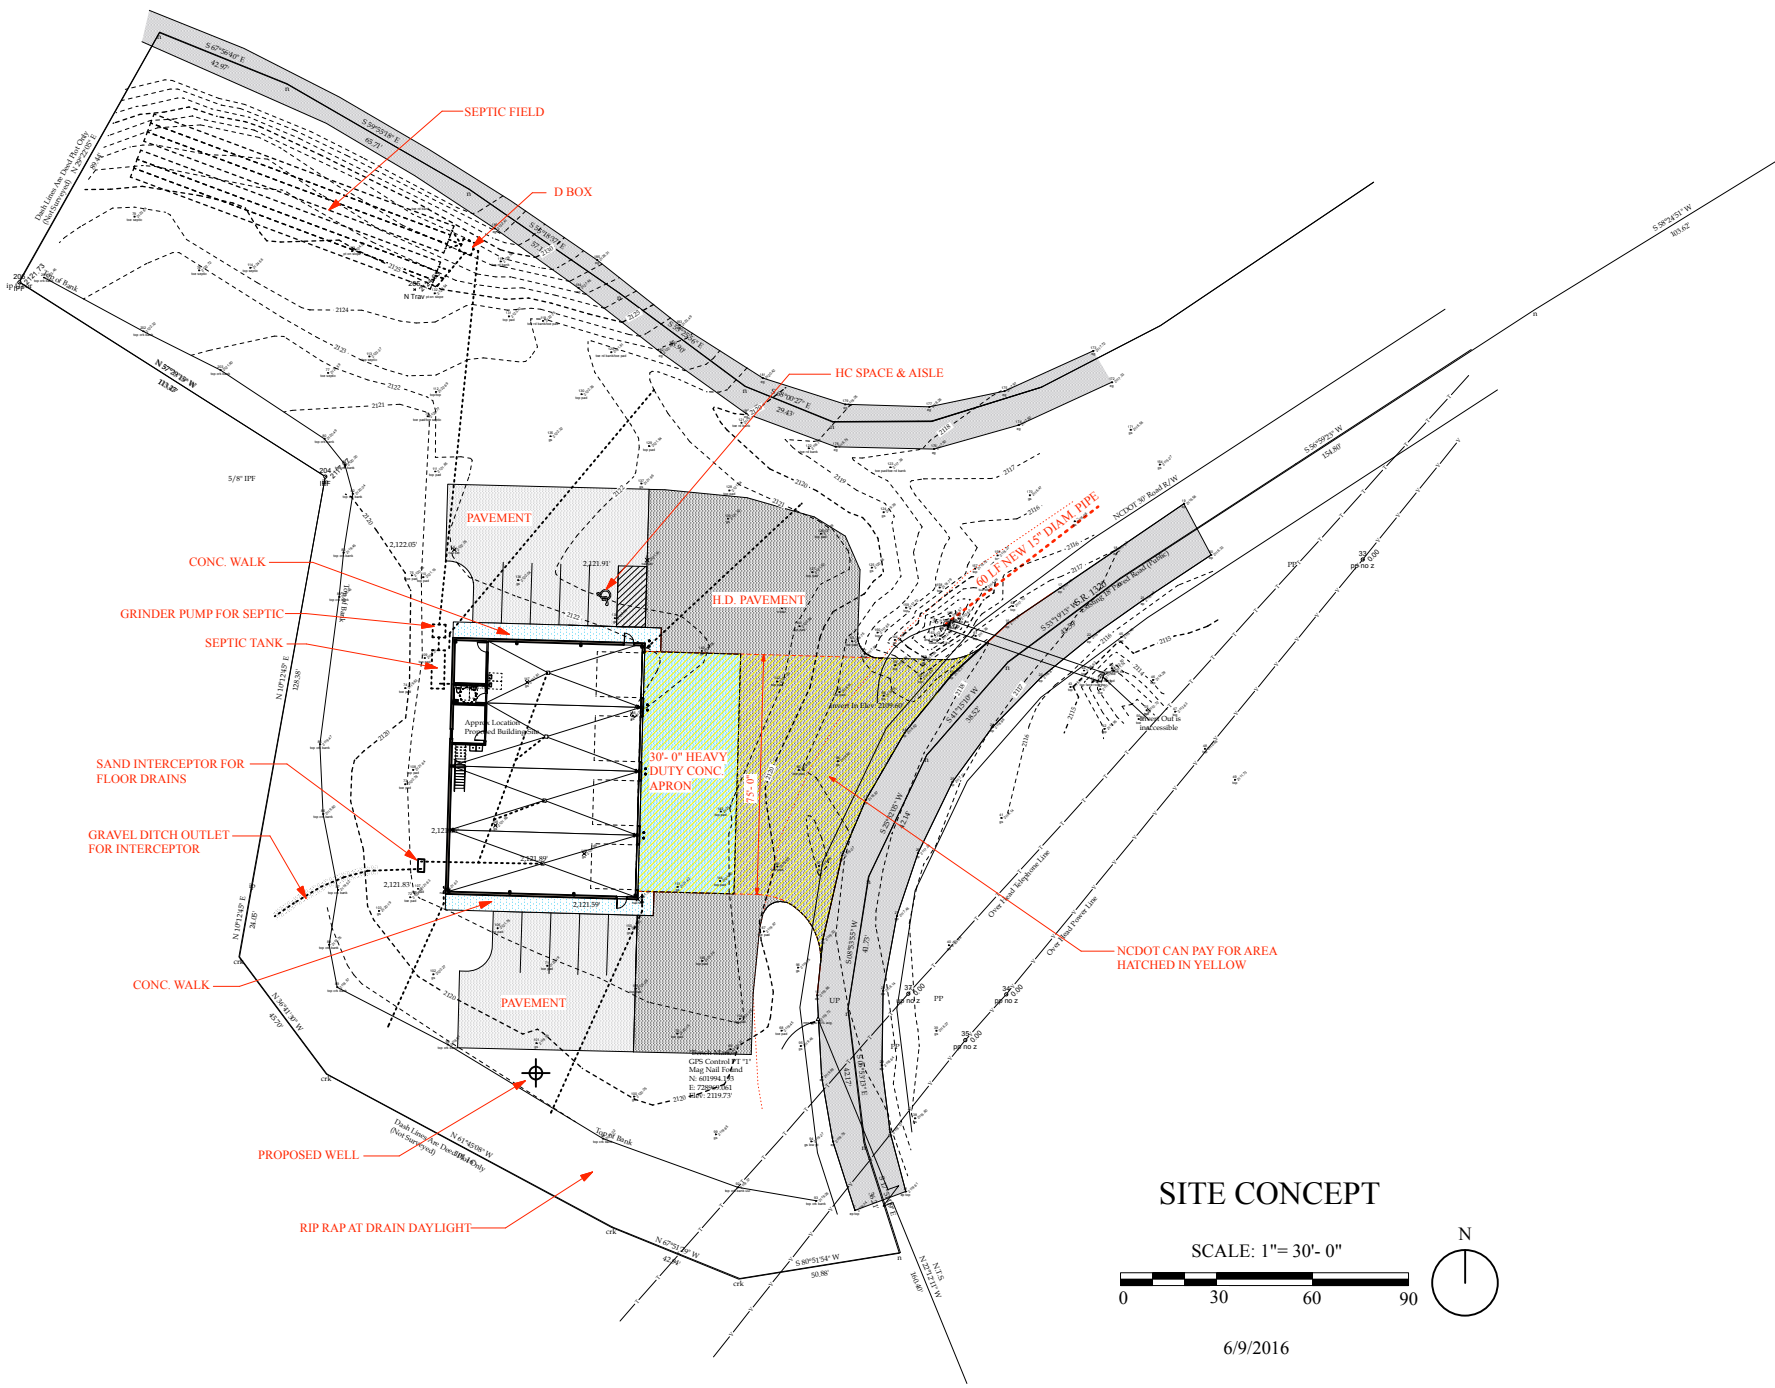

SITE CONCEPT

SCALE: 1"= 30'- 0"

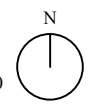

6/9/2016