


Foundation Forward, INC
Monument - Brick Design

Front Elevation

11' 11" wide x 2' 2" h (Front) / 3" h (Back)

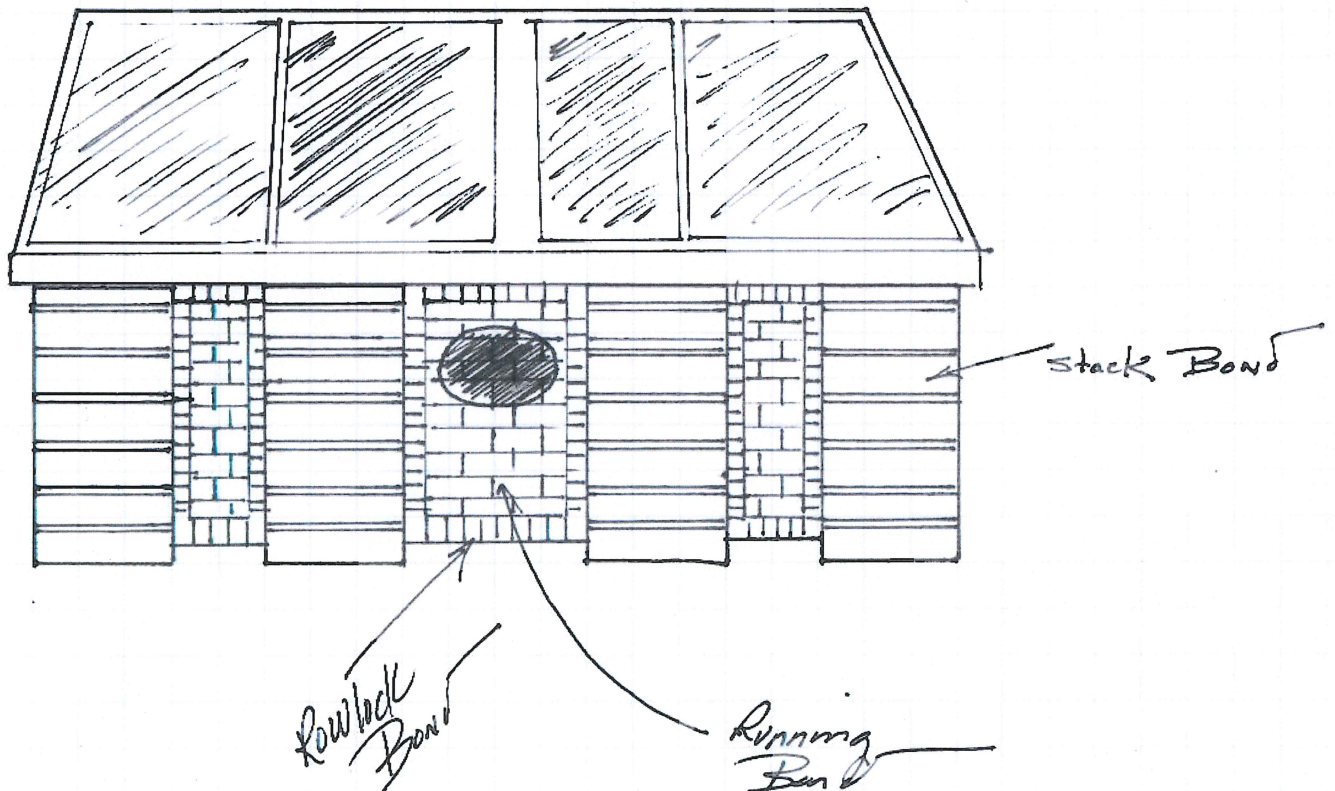


Foundation Forward, INC.

Monument - Brick Design

Side Elevation

Rear Elevation will be the same
unless you want to mirror
~~the~~ Front Elevation

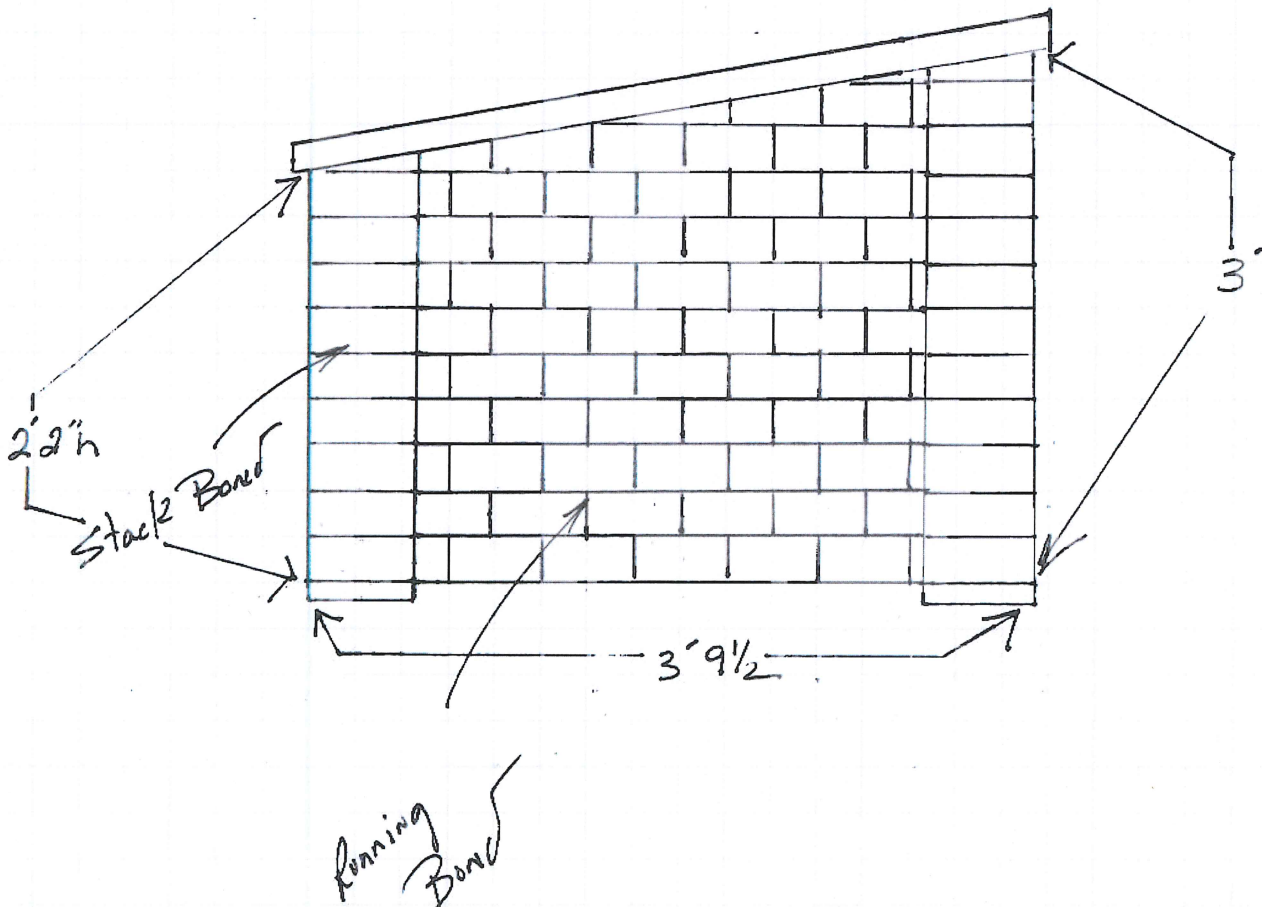

Foundation Forward, Inc

Monument-Brick Design and Brick Quantities

Center Monument 645 brick (Front:225, Rear:270, Sides 75 each side)


Smaller Monuments 300 brick for each monument

Total Brick 1,245 Brick

Total Mortar 10 bags mortar



0 5 10 20
SCALE IN FEET

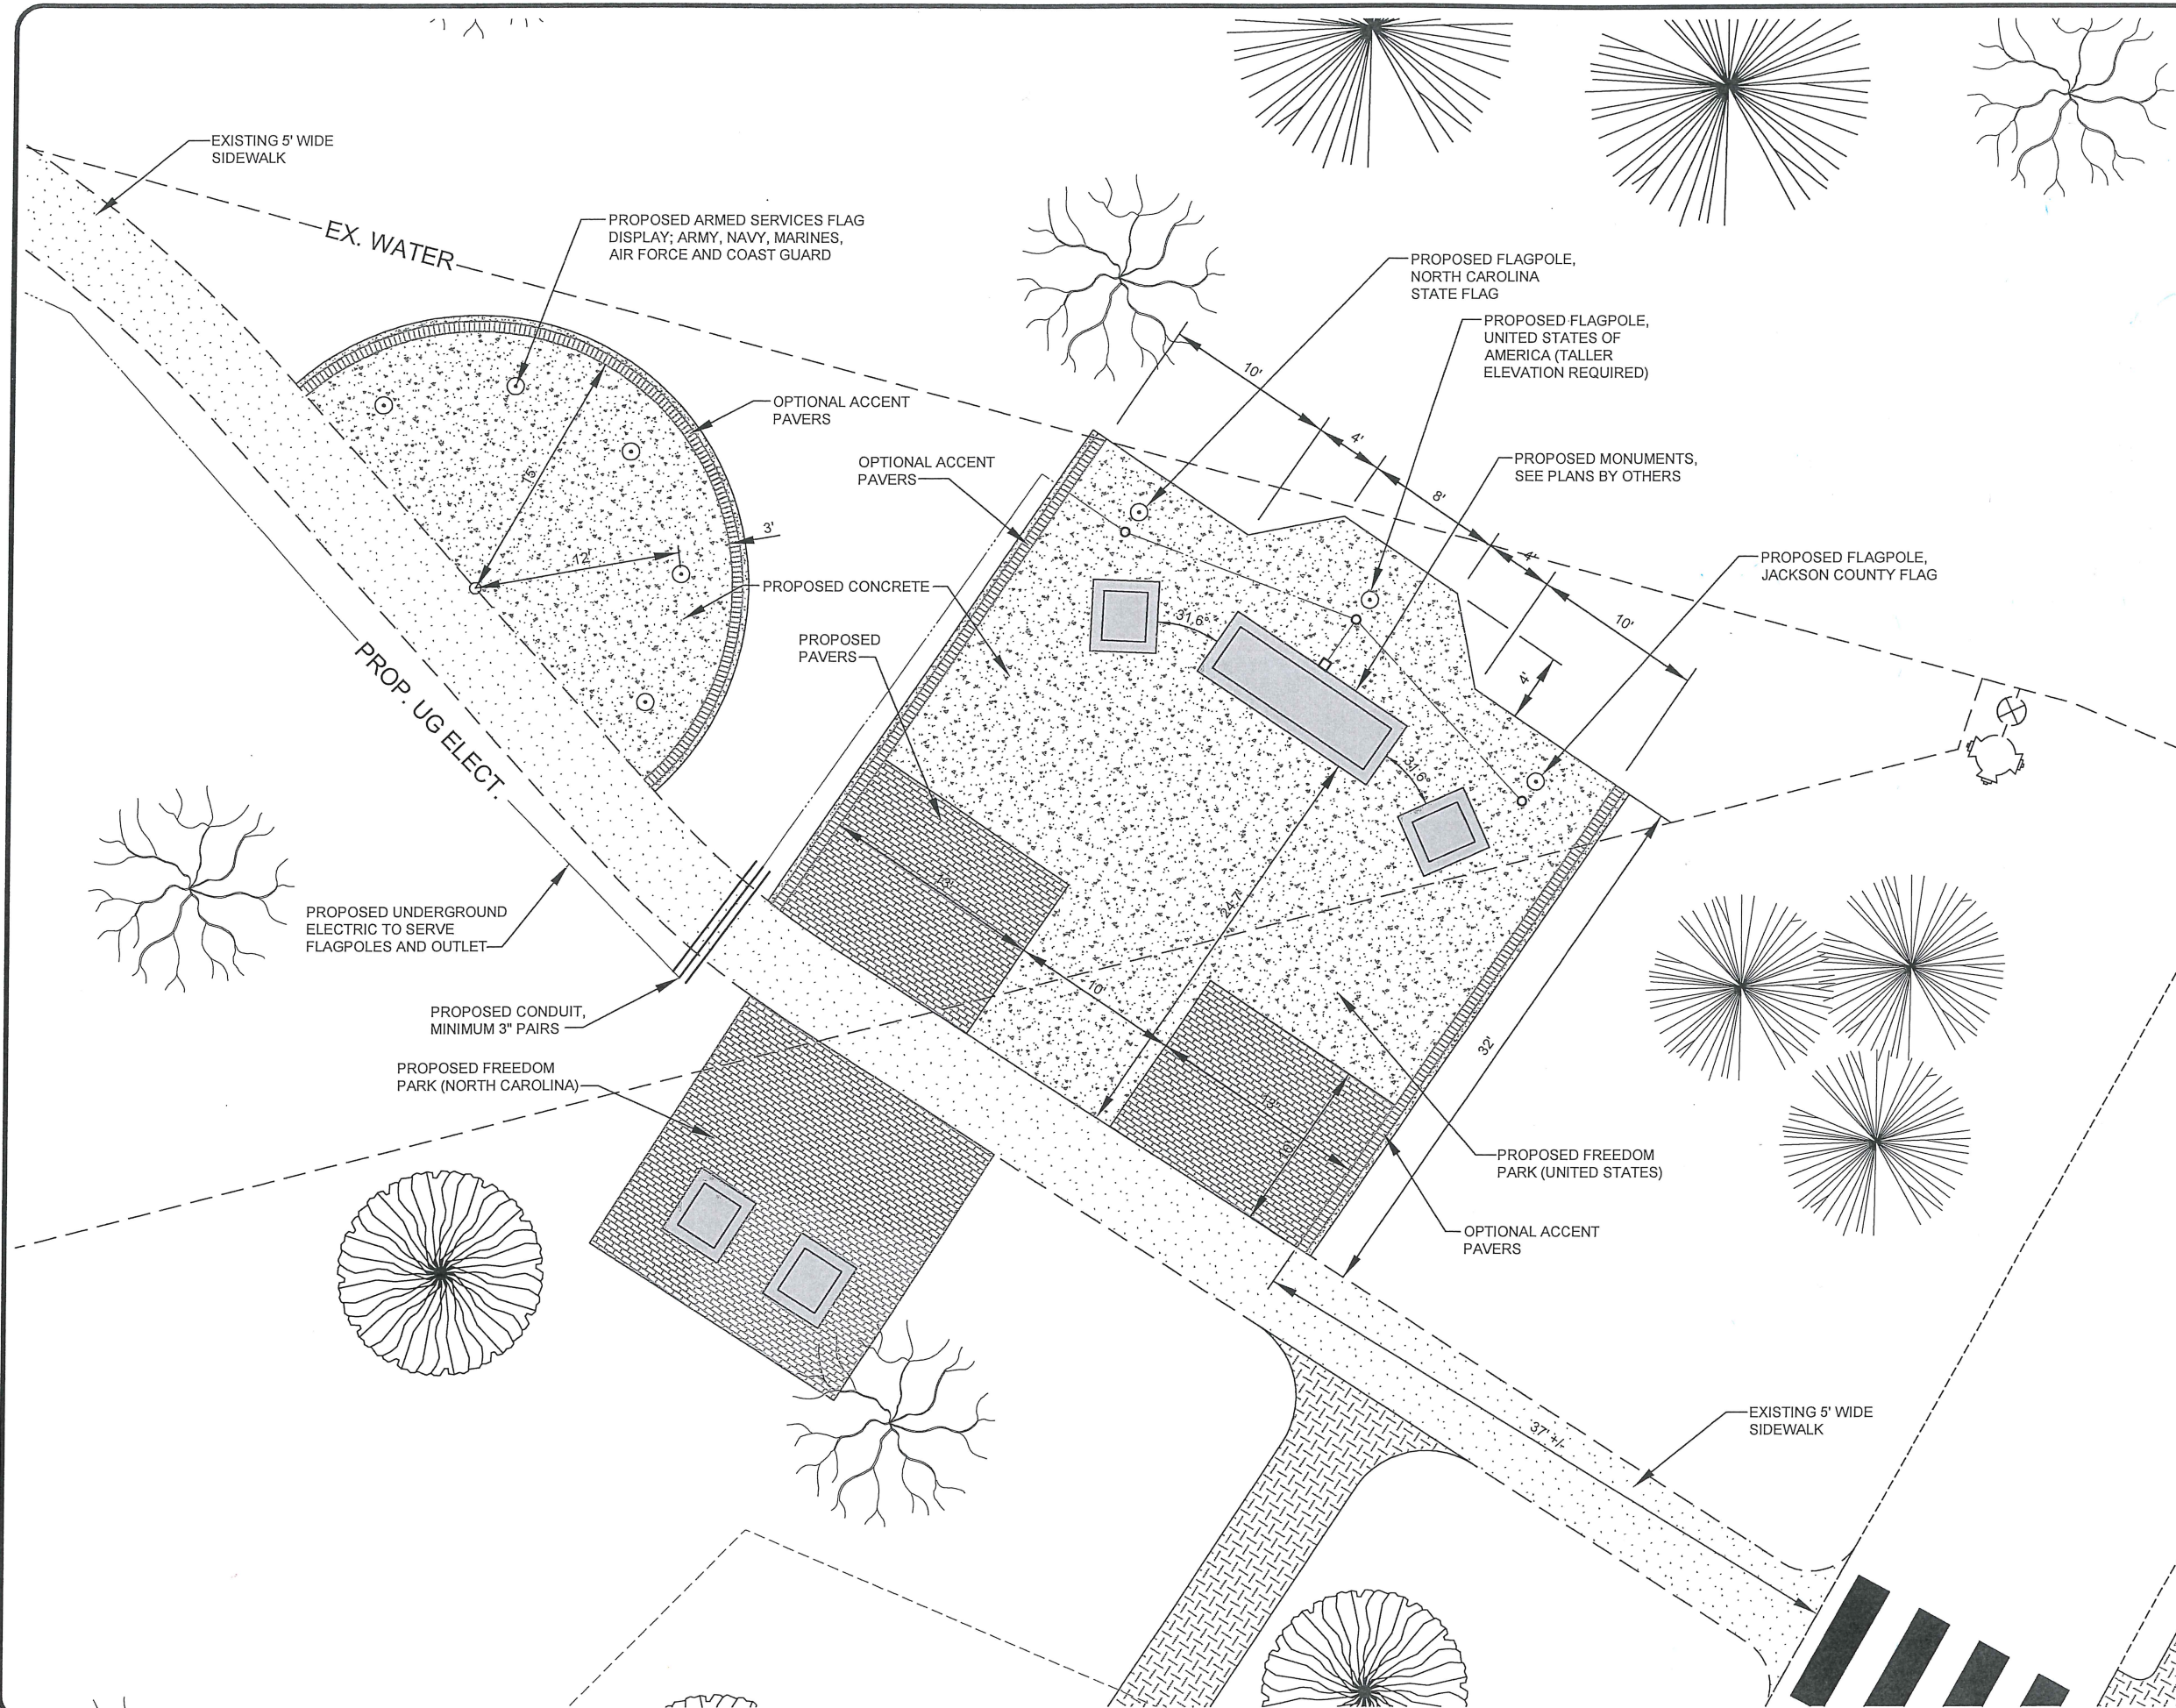


JACKSON COUNTY
FREEDOM PARK
SITE LAYOUT PLAN
MARK WATSON PARK
SEPTEMBER, 2016



0 10 20 40
SCALE IN FEET

BUSINESS 23 (MAIN STREET)

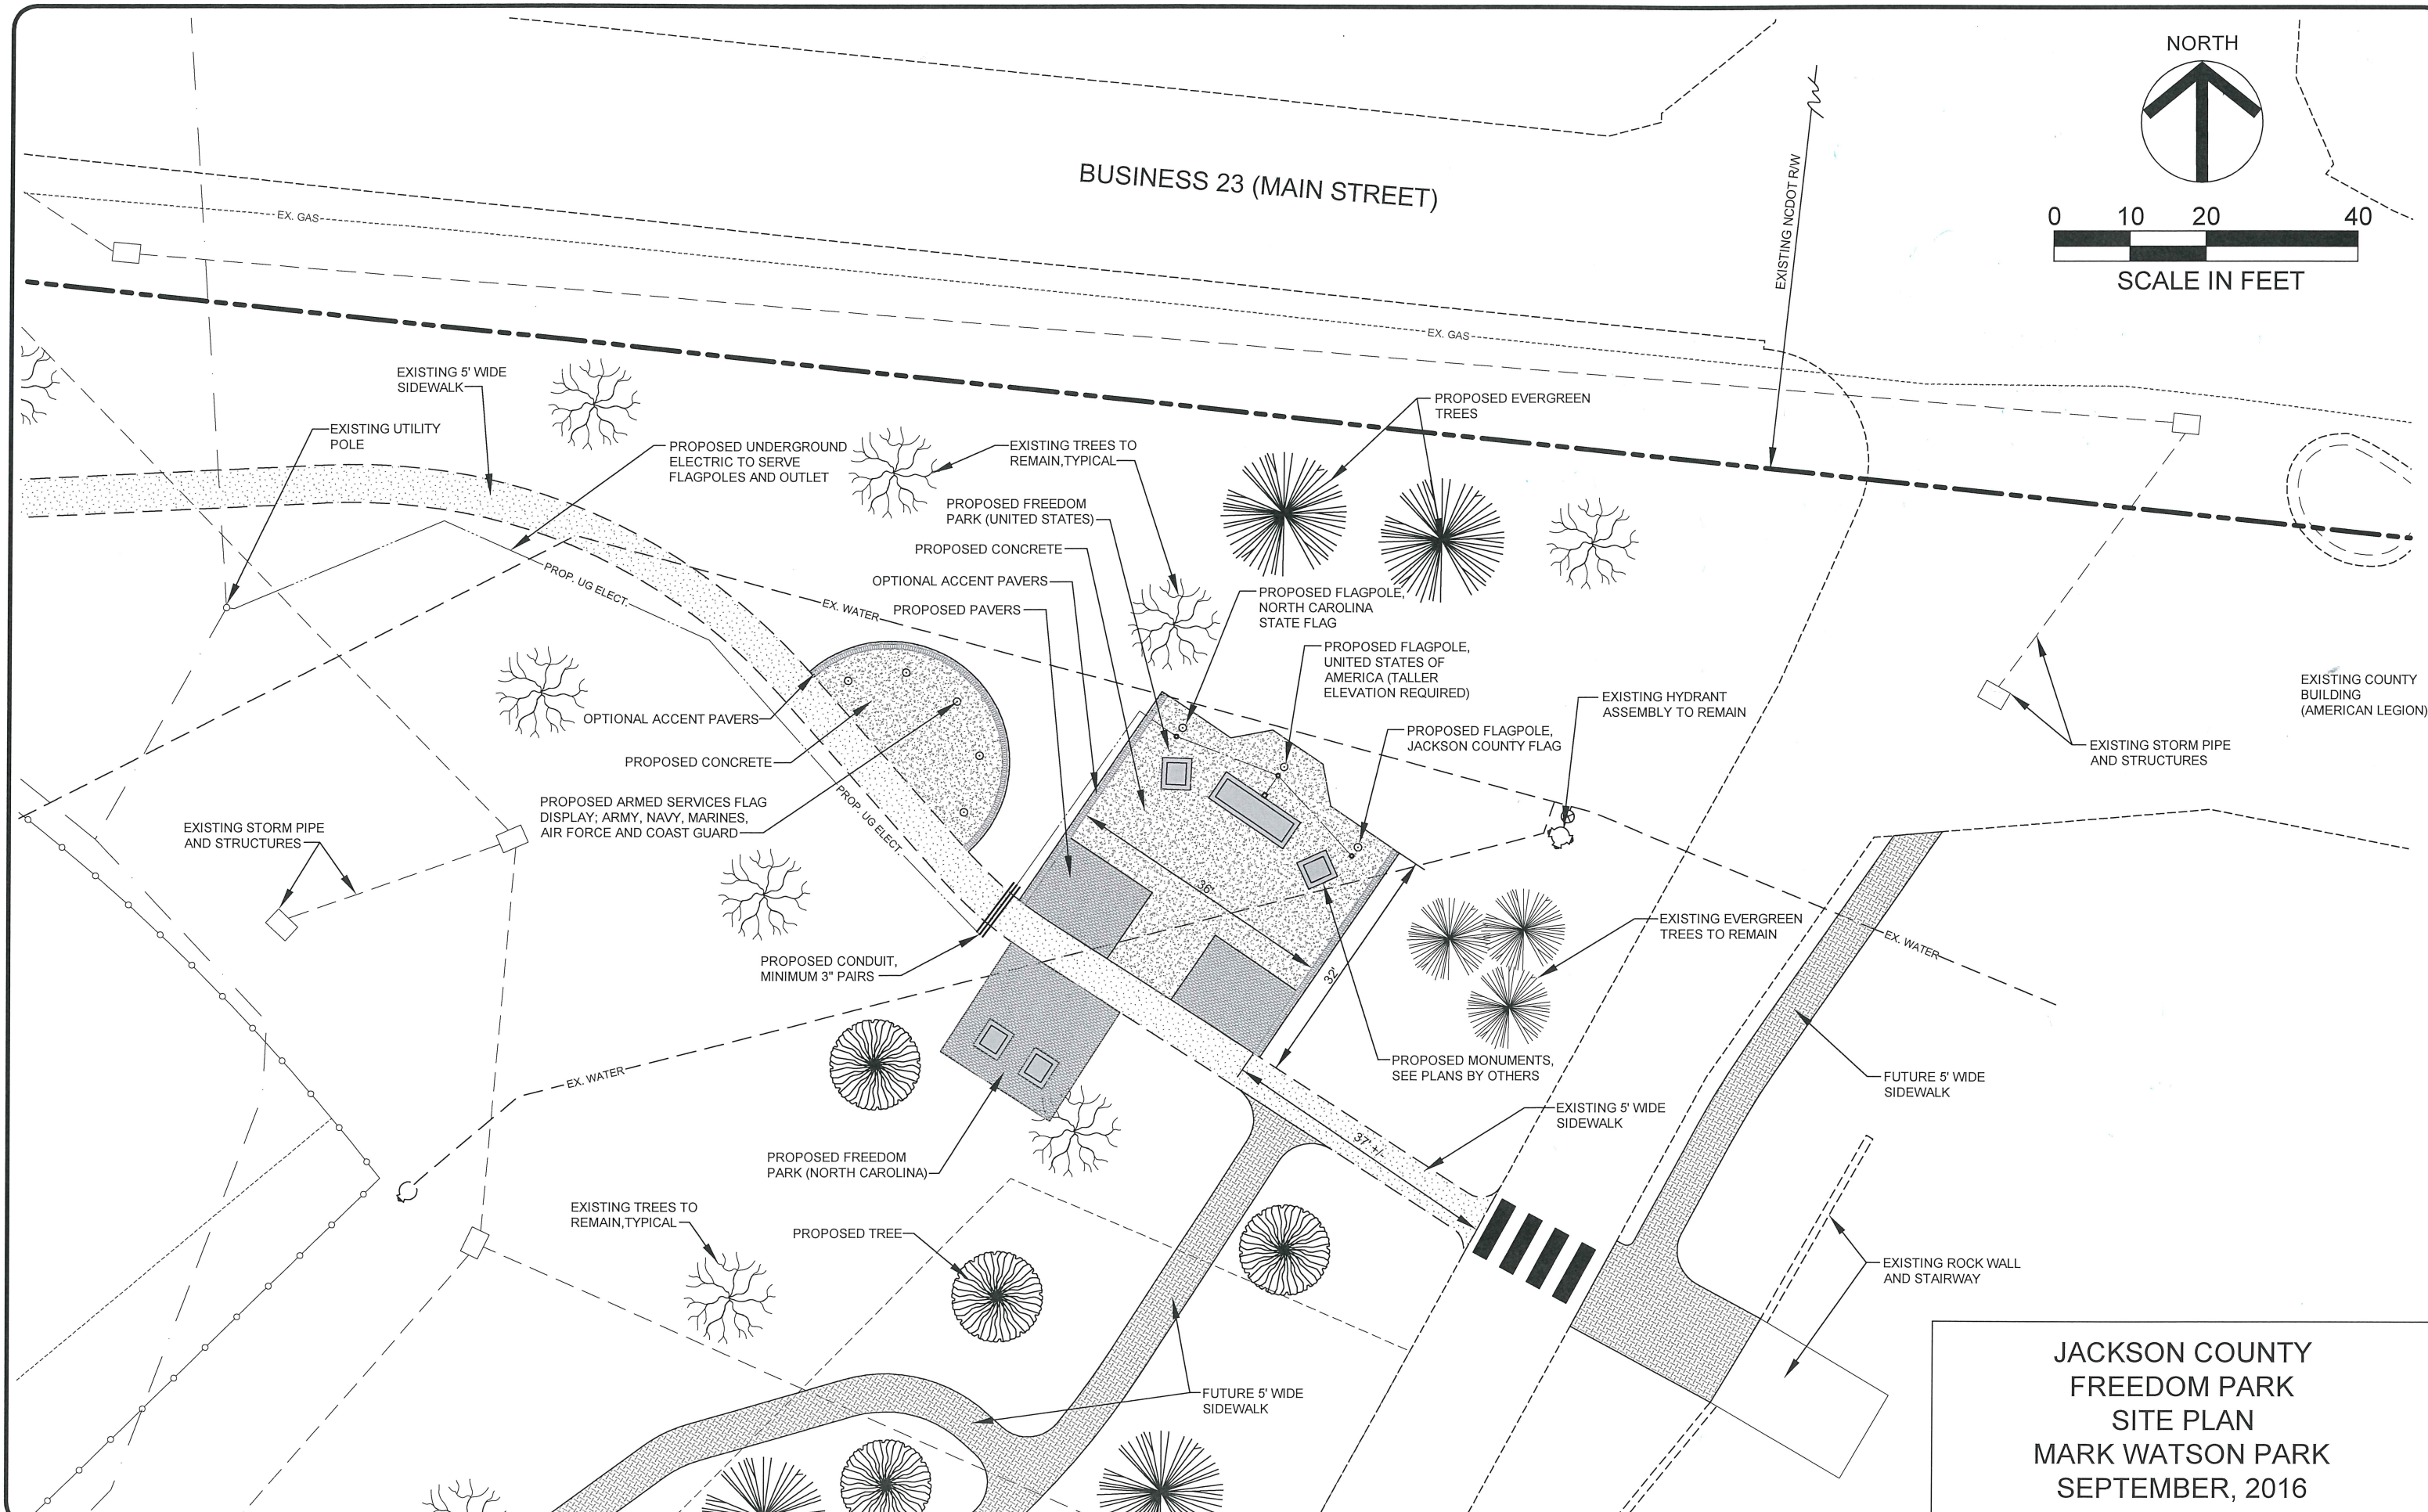

JACKSON COUNTY
FREEDOM PARK
SITE PLAN
MARK WATSON PARK
SEPTEMBER, 2016